



WAIMAKARIRI DISTRICT COUNCIL
- APPROVED APPLICATION -
RC215104 / RC215105
APPROVED BY Authorised Officer
Wendy Harris 15/07/2021

Issue	Date	Reason	Approved
L	07/21	Stage 4C ROWs and Point Strips	RB

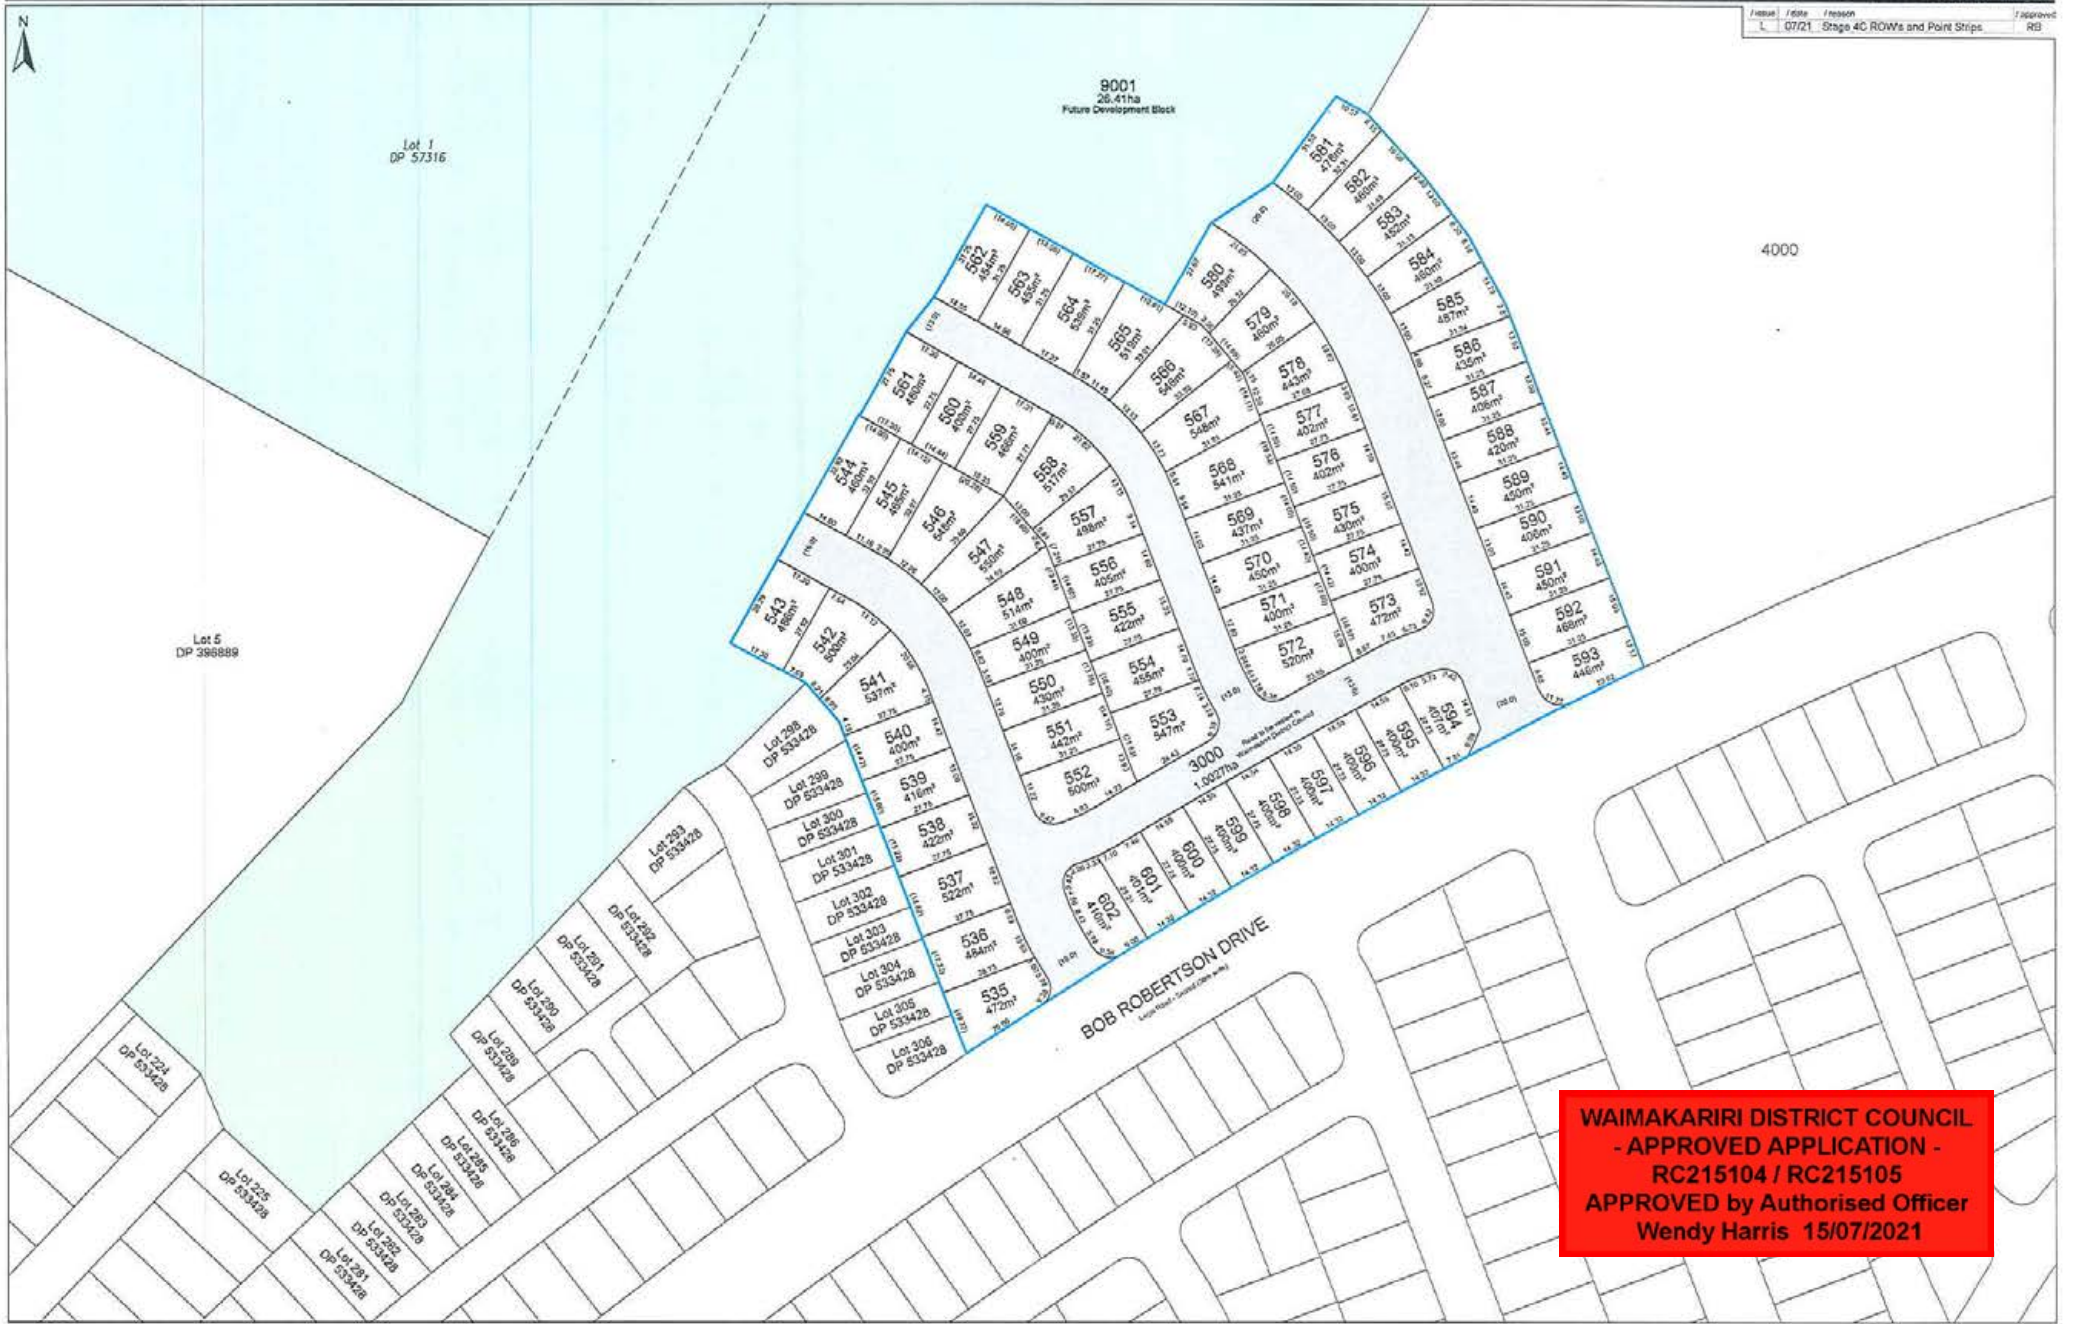

WAIMAKARIRI DISTRICT COUNCIL
- APPROVED APPLICATION -
RC215104 / RC215105
APPROVED by Authorised Officer
Wendy Harris 15/07/2021


Design	Drawn	QA check	Issue
BL	JB/BL	RB/ED	402
Issue	Date	File	Issue
1:750	12/20	40883	L

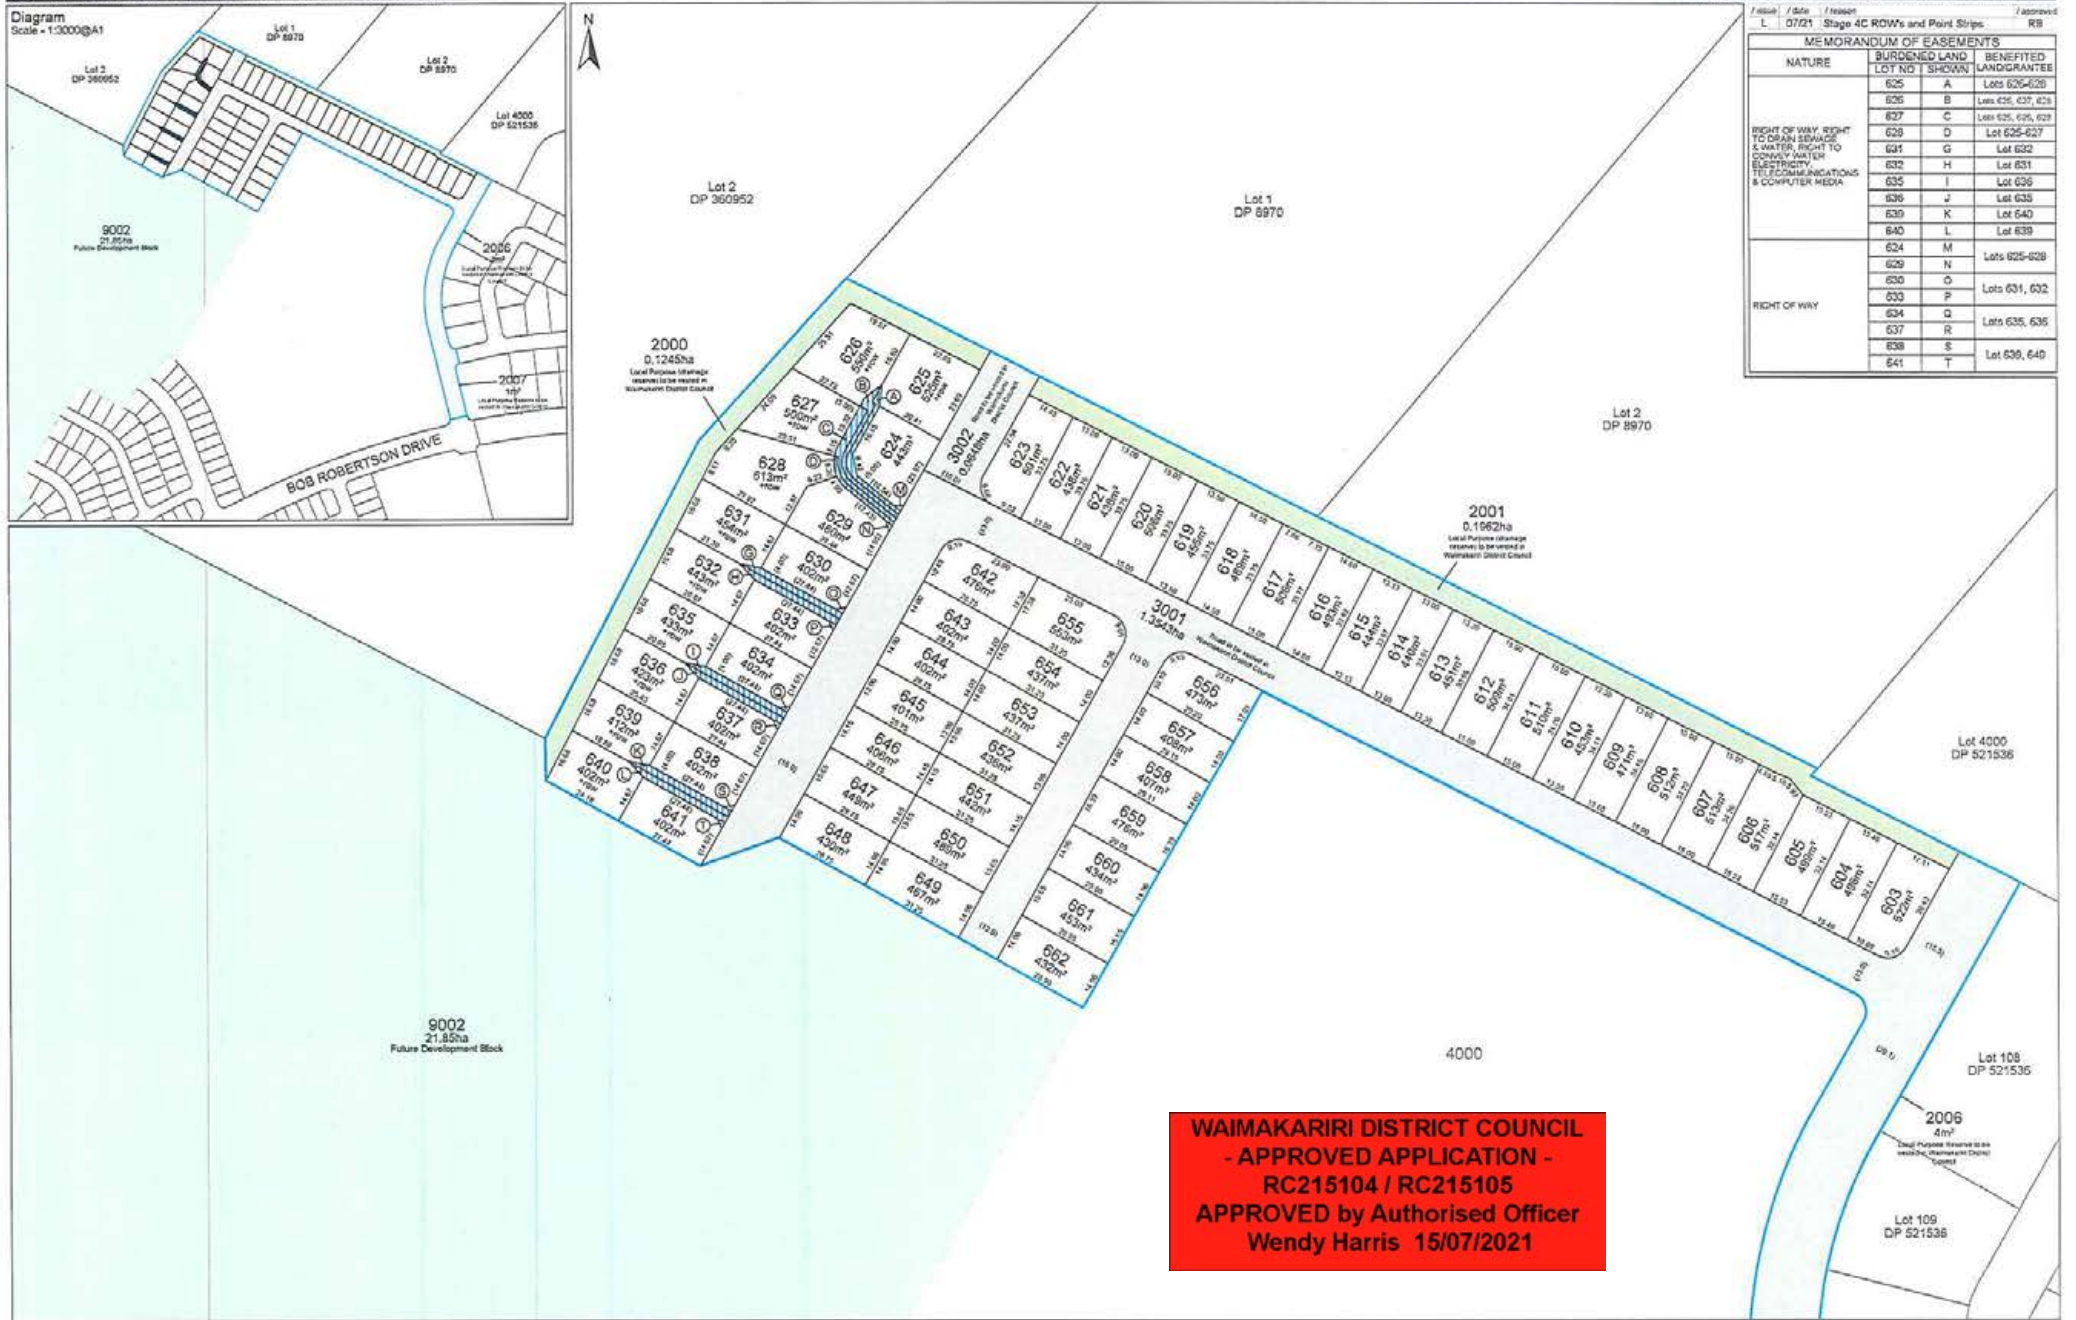


Issue / Date / Reason / Approved
L / 07/21 / Stage 4C ROWs and Point Strips / RB

MEMORANDUM OF EASEMENTS		
NATURE	LOT NO	BENEFITED LANDGRANTEE
RIGHT OF WAY RIGHT TO DRAIN SEWAGE & WATER, RIGHT TO CONVEY WATER, ELECTRICITY, TELECOMMUNICATIONS & COMPUTER MEDIA	625	A Lots 625-628
	626	B Lots 625, 627, 628
	627	C Lots 625, 627, 628
	628	D Lot 625-627
	631	G Lot 632
	632	H Lot 631
	635	I Lot 636
	636	J Lot 635
	639	K Lot 640
	640	L Lot 639
	RIGHT OF WAY	624
629		N Lots 625-628
630		O Lots 631, 632
633		P Lots 635, 636
634		Q Lot 636, 640
637		R Lot 635, 636
638		S Lot 636, 640
641		T Lot 636, 640

WAIMAKARIRI DISTRICT COUNCIL
- APPROVED APPLICATION -
RC215104 / RC215105
APPROVED by Authorised Officer
Wendy Harris 15/07/2021

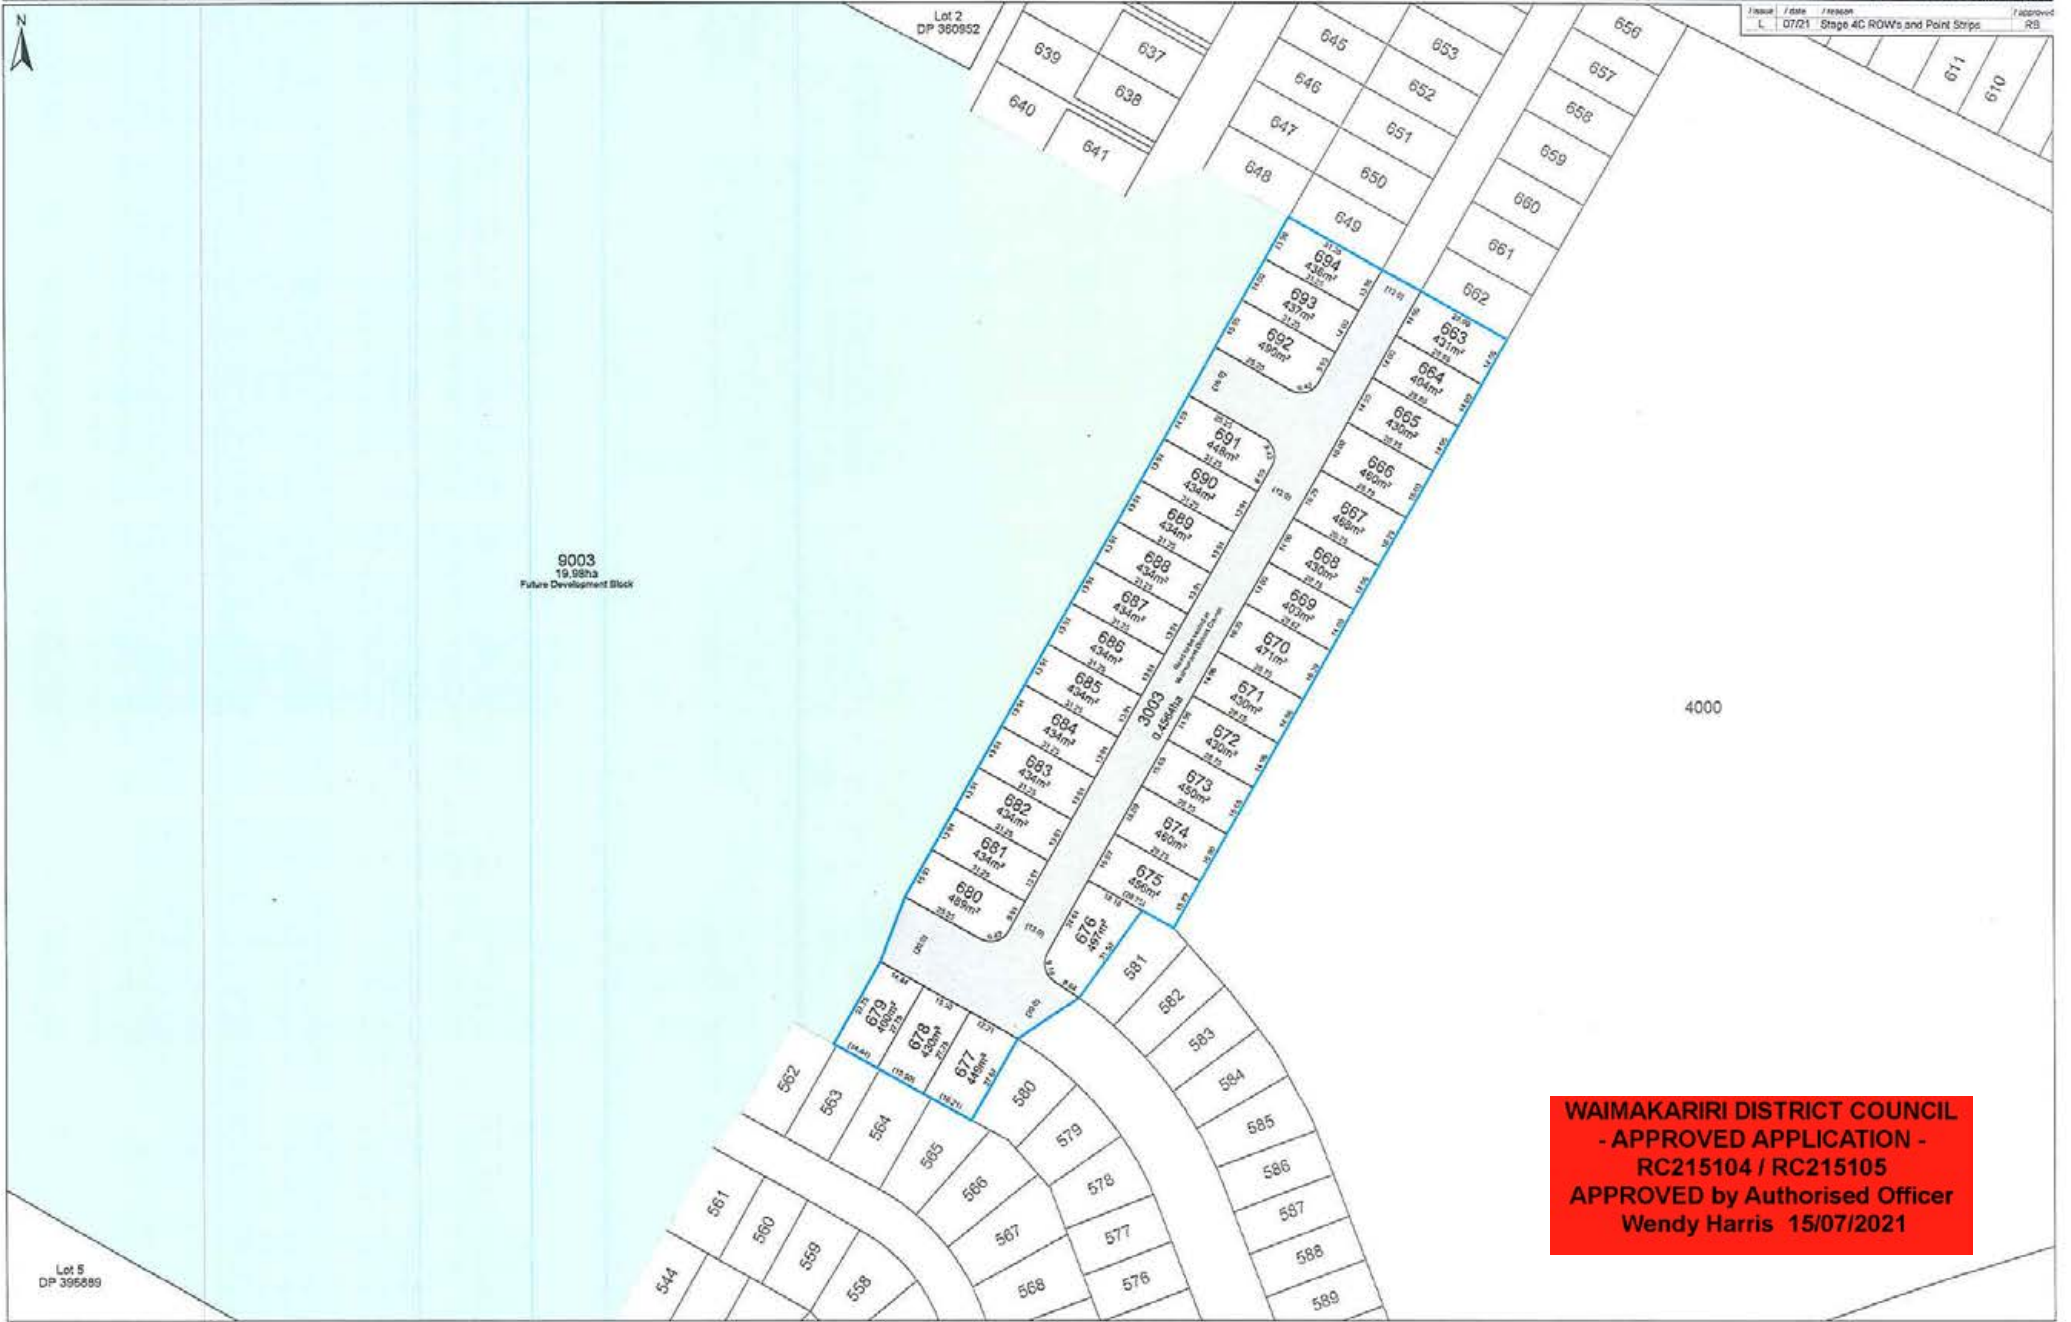

Issue	Date	Reason	Approved
L	07/21	Stage 4C ROWs and Point Strips	RB

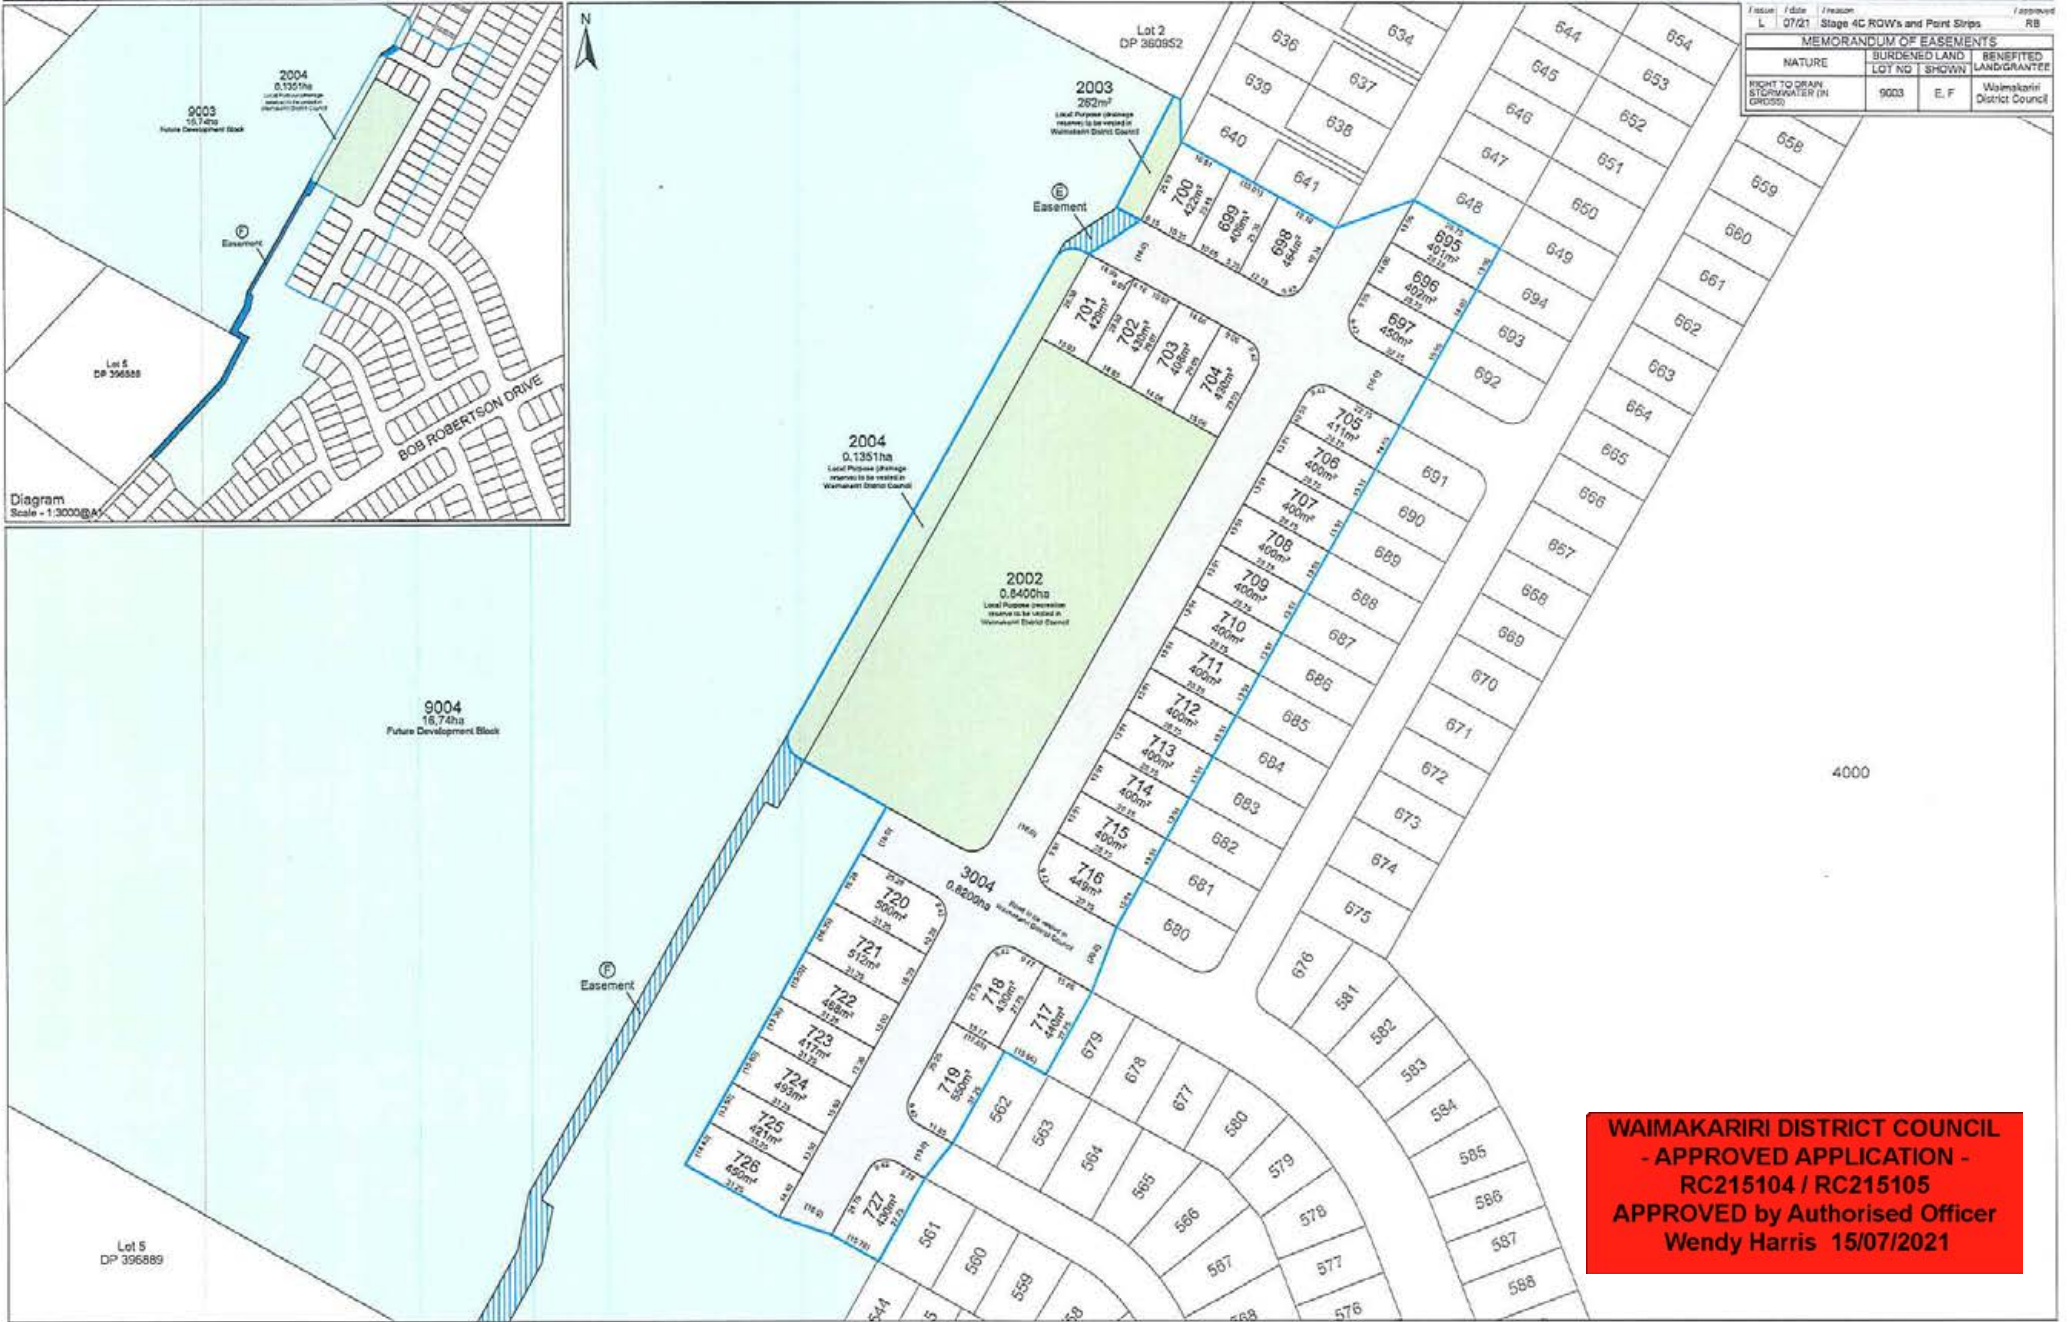

WAIMAKARIRI DISTRICT COUNCIL
- APPROVED APPLICATION -
RC215104 / RC215105
APPROVED by Authorised Officer
Wendy Harris 15/07/2021



MEMORANDUM OF EASEMENTS			
NATURE	BURDENED LAND LOT NO	SHOWN	BENEFITED LANDGRANTEE
RIGHT TO DRAIN STORMWATER (IN GMCS)	9004	F	Waimakariri District Council

WAIMAKARIRI DISTRICT COUNCIL
 - APPROVED APPLICATION -
 RC215104 / RC215105
 APPROVED by Authorised Officer
 Wendy Harris 15/07/2021

Issue	Date	Reason	Approved
PS1	22/07/21	Issued for information	DOB
PS2	01/08/21	Issued to reflect new site section	DOB

PRELIMINARY DESIGN
FOR APPROVAL



Location Plan
Scale 1:5000m

LEGEND:

	Collector Road - Type A
	Collector Road - Type B
	Local Road (Primary)
	Local Road (Secondary)



WAIMAKARIRI DISTRICT COUNCIL
- APPROVED APPLICATION -
RC215104 / RC215105
APPROVED by Authorised Officer
Wendy Harris 15/07/2021

CAD ref: 38732 Proposed Ravenswood Village.dwg

Design	Checked	QA Check	Drawn
JA	JA	DOB	DOB
Scale: A1	8/8/21	40883	PS1
1:1500	02/21		P2